




FRONT ELEVATION
SCALE 1:200

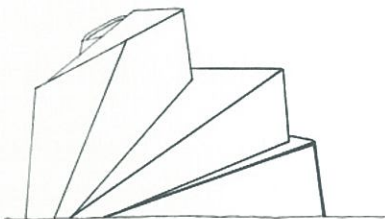


REAR ELEVATION
SCALE 1:200

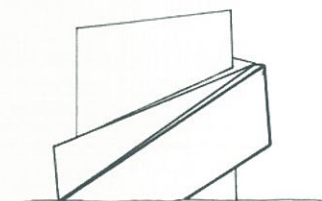


LEFT ELEVATION
SCALE 1:200

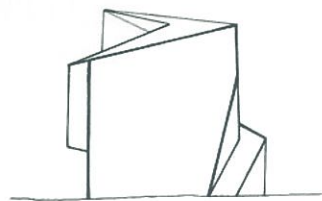

RIGHT ELEVATION
SCALE 1:200

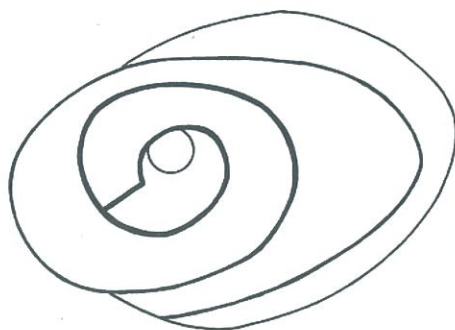


ROOF PLAN
SCALE 1:200

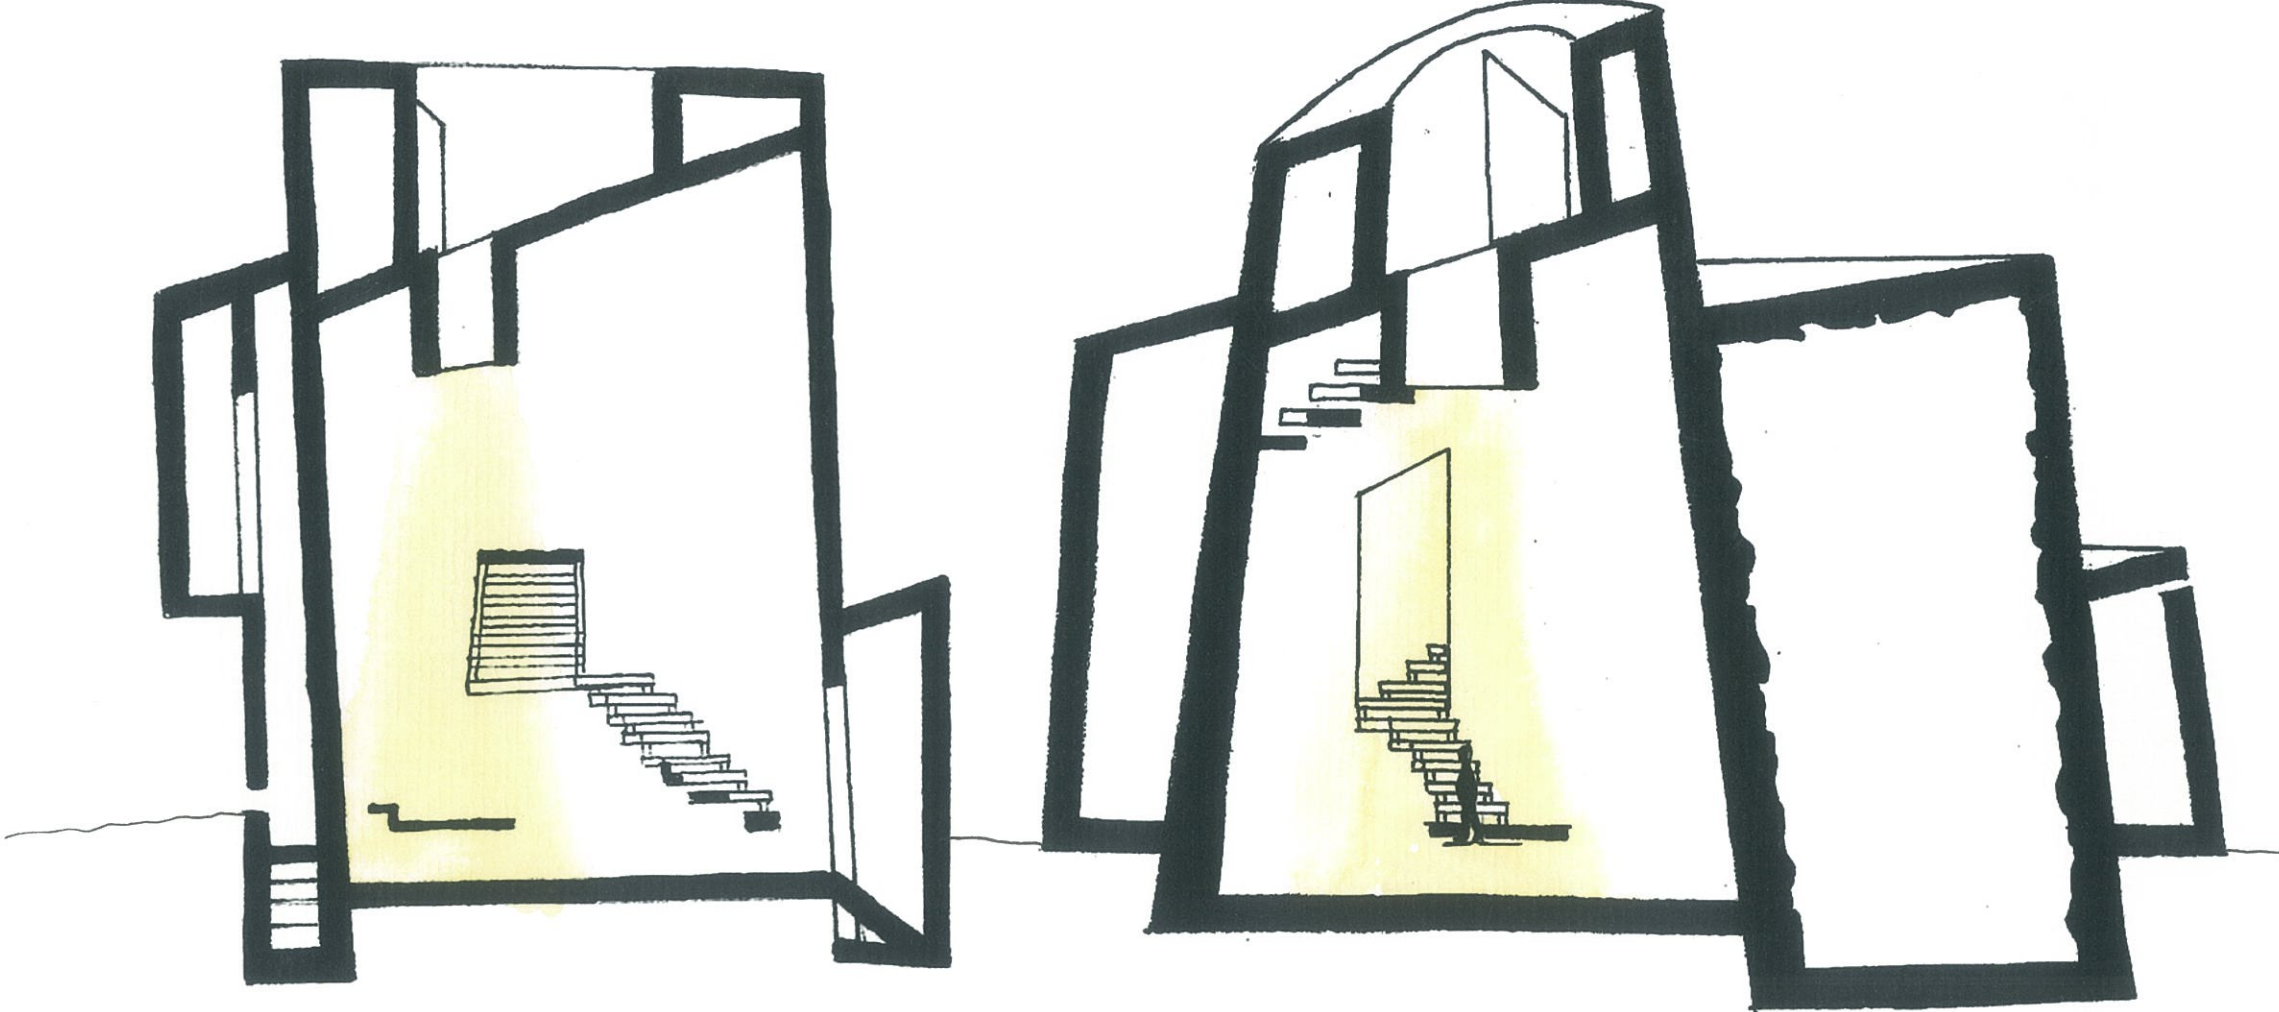

SECTION AA
SCALE 1:100

SECTION BB
SCALE 1:100

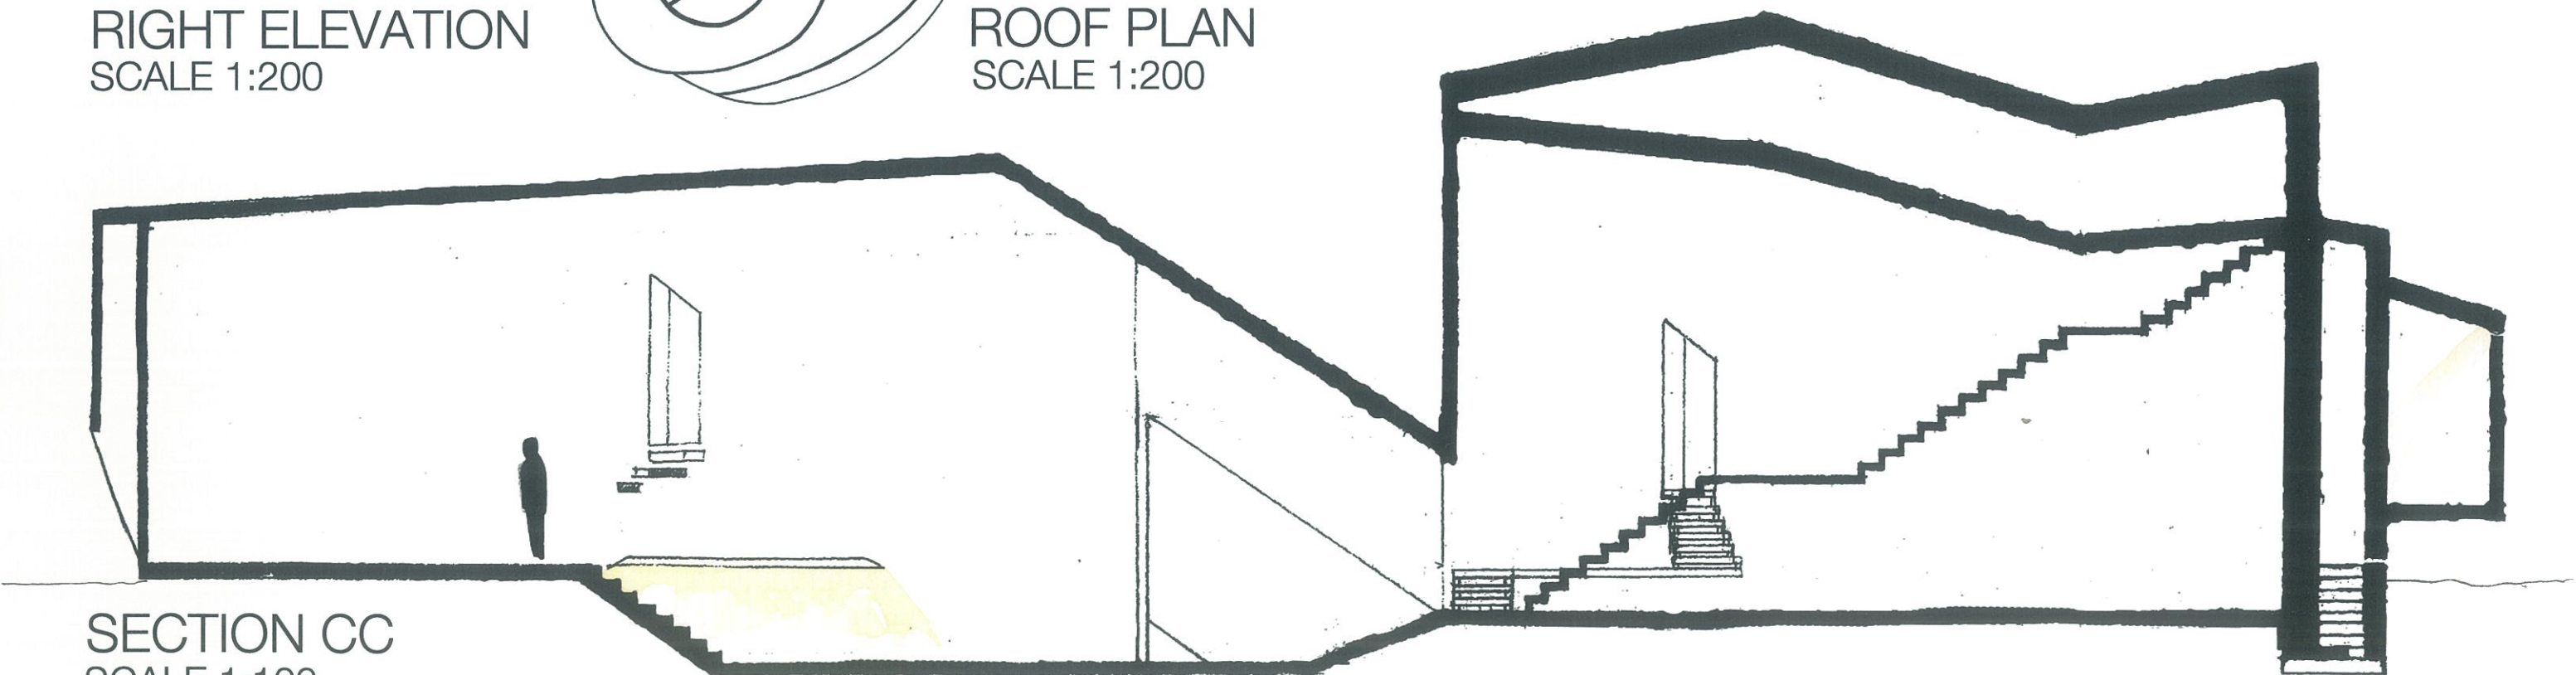

SECTION CC
SCALE 1:100