



FLOOR PLAN
SCALE 1 : 200-100


CIRCULATION

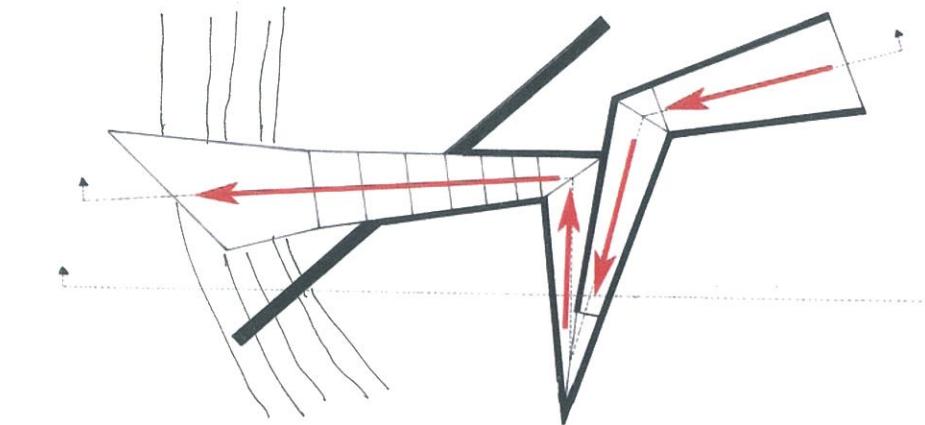

THE BUILDING CIRCULATES FROM WEST TO EAST, DIRECTS USER TO THE END OF THE CLIFF WHICH HAS A PANAROMIC VIEW OF THE OCEAN, LEADING TO AN INFINITY OPPORTUNITY TO FREEDOM, DEPENDING ON DECISION OF USER.

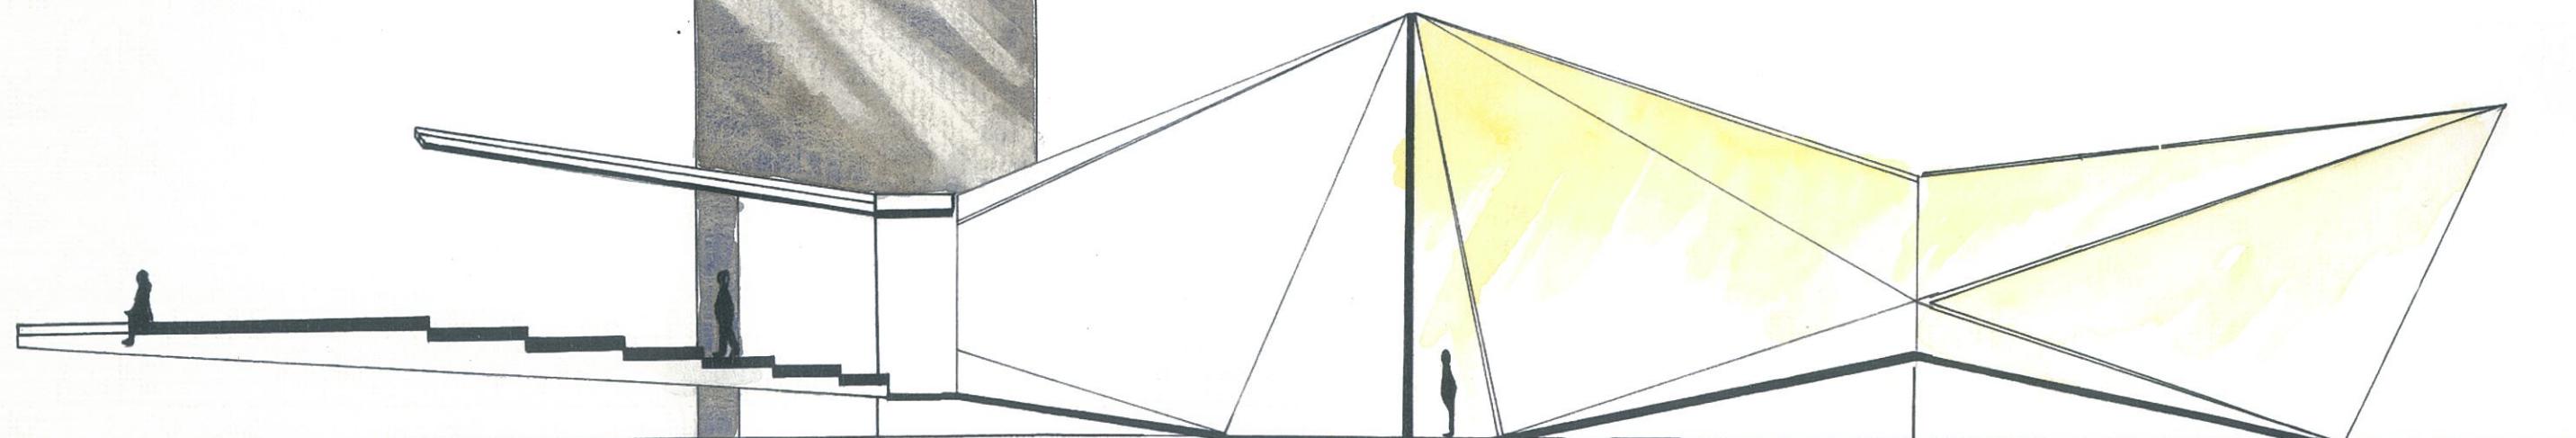

SECTION AA
SCALE 1 : 200-150

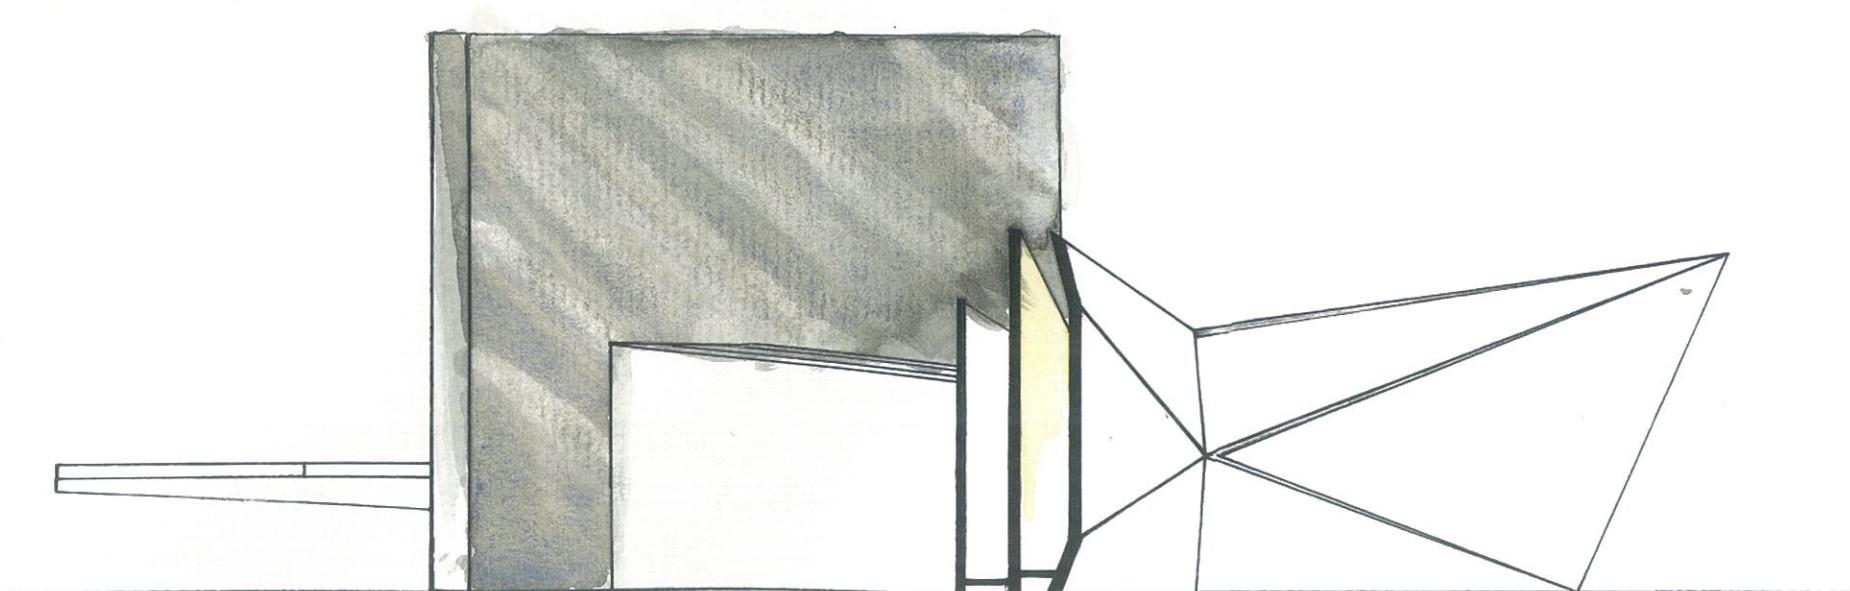

SECTION BB
SCALE 1 : 200-150